

GENERAL NOTES  
 THIS DRAWING SHOULD BE READ IN CONJUNCTION WITH ALL RELEVANT CONTRACTS, SPECIFICATIONS AND DRAWINGS.  
 COPYRIGHT OF THIS DRAWING IS VESTED IN THE ARCHITECTS.  
 DIMENSIONS ARE IN MILLIMETRES AND LEVELS ARE IN METRES.  
 DO NOT SCALE OFF DRAWINGS.  
 USE FIGURED DIMENSIONS ONLY. CHECK AND VERIFY ALL DIMENSIONS ON SITE PRIOR TO COMMENCING WORK.

PlansFac of E-Data Tools and Conditions  
 https://www.plansfac.com.au/conditions/conditions-of-use.html

**PLANNING**

REV	DATE	DESCRIPTION
	28/02/20	FOR APPROVAL

CLIENT  
**AMBER PROPERTY GROUP & DSR**

PROJECT  
**MCLAREN & CO.  
 341 GEORGE STREET, FITZROY VIC  
 3065**

DRAWING TITLE  
**PROPOSED SITE PLAN**

DATE	CHECKED	APPROVED
28/02/20	JS	[Signature]

SCALE  
**1 : 200**  
 @A1

STATUS  
**TOWN PLANNING**


PROJECT #  
**19-098**

DRAWING NUMBER  
**TP 0-004**

REVISION

Jackson  
 Clements  
 Burrows  
 Architects

COPYRIGHT  
 Jackson Clements Burrows  
 Pty Ltd Architects  
 345 SWAN STREET RICHMOND VIC 3121  
 T +613 9854 6227 jcba.com.au

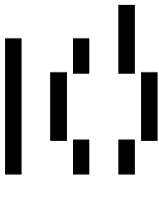



**GENERAL NOTES**  
 THIS DRAWING SHOULD BE READ IN CONJUNCTION WITH ALL RELEVANT CONTRACTS, SPECIFICATIONS AND DRAWINGS.  
 COPYRIGHT OF THIS DRAWING IS VESTED IN THE ARCHITECTS.  
 DIMENSIONS ARE IN MILLIMETRES AND LEVELS ARE IN METRES.  
 DO NOT SCALE OFF DRAWINGS.  
 USE FIGURED DIMENSIONS ONLY. CHECK AND VERIFY ALL DIMENSIONS ON SITE PRIOR TO COMMENCING WORK.

**NOTE**  
 RED LINE INDICATES ENDORSED BUILDING ENVELOPE

**PLANNING**

REV	DATE	DESCRIPTION
28/02/20	28/02/20	FOR APPROVAL

**CLIENT**  
 AMBER PROPERTY GROUP & DSR

**PROJECT**  
 MCLAREN & CO.  
 341 GEORGE STREET, FITZROY VIC 3065

**DRAWING TITLE**  
 PROPOSED GROUND FLOOR PLAN

**DATE** 28/02/20    **CHECKED** JS    **APPROVED** [Signature]

**SCALE**  
 1:100  
 @A1

**STATUS**  
 TOWN PLANNING


**PROJECT #**  
 19-098

**DRAWING NUMBER**  
 TP 1-102

**Jackson Clements Burrows Architects**

COPYRIGHT  
 Jackson Clements Burrows Pty Ltd Architects  
 345 SWAN STREET RICHMOND VIC 3121  
 T +613 9854 6227 jcba.com.au

Planspac of E-Data Tables and Conditions  
 https://www.planspac.com.au/Products/Planspac-Tables-and-Conditions

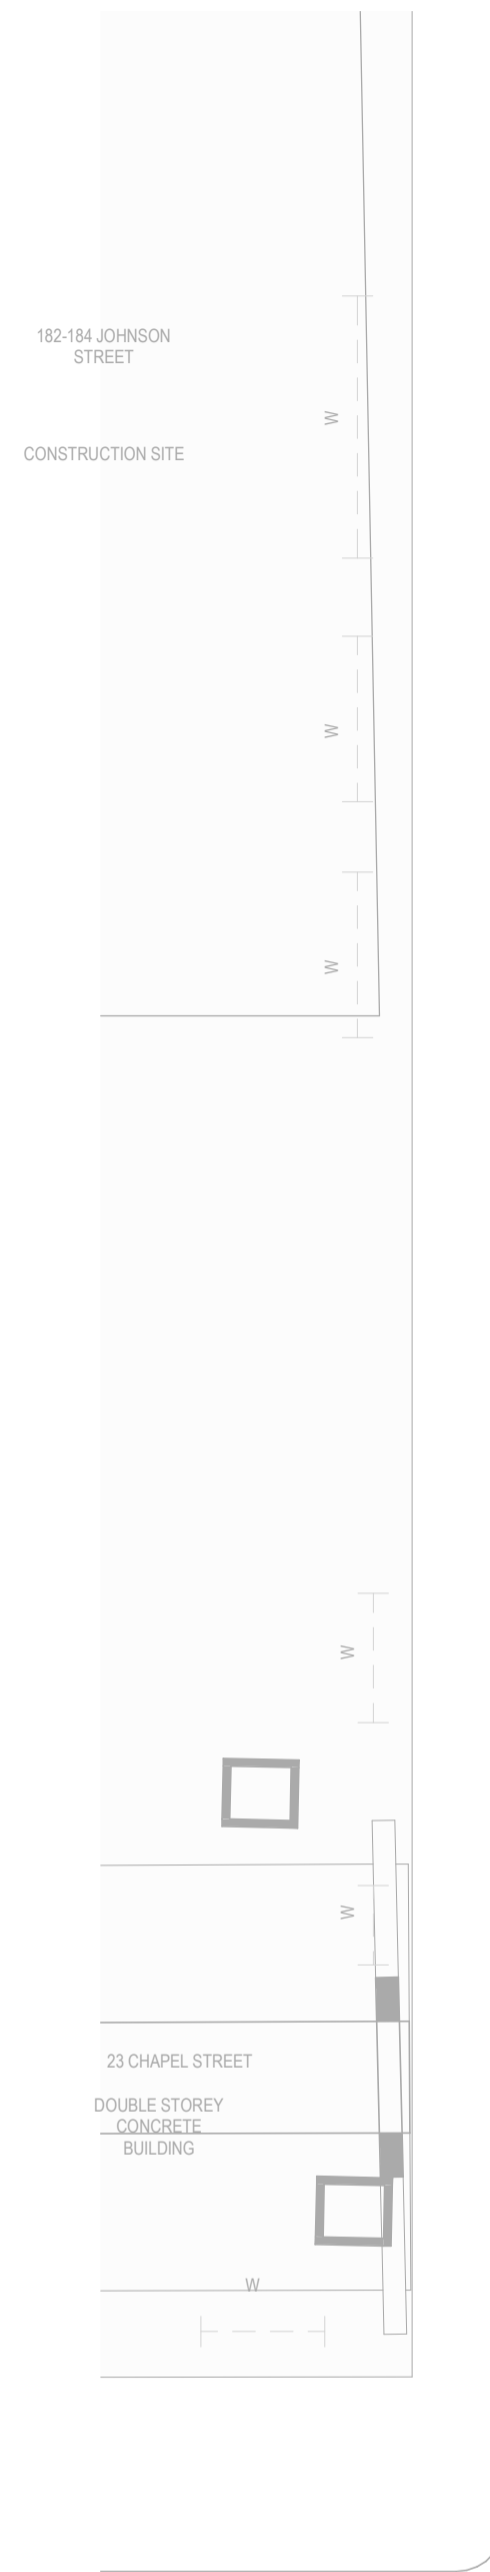

**GENERAL NOTES**  
 THIS DRAWING SHOULD BE READ IN CONJUNCTION WITH ALL RELEVANT CONTRACTS, SPECIFICATIONS AND DRAWINGS.  
 COPYRIGHT OF THIS DRAWING IS VESTED IN THE ARCHITECTS.  
 DIMENSIONS ARE IN MILLIMETRES AND LEVELS ARE IN METRES.  
 DO NOT SCALE OFF DRAWINGS.  
 USE FIGURED DIMENSIONS ONLY. CHECK AND VERIFY ALL DIMENSIONS ON SITE PRIOR TO COMMENCING WORK.

**NOTE**  
 RED LINE INDICATES ENDORSED BUILDING ENVELOPE

**PLANNING**

REV	DATE	DESCRIPTION
	28/02/20	FOR APPROVAL

CLIENT  
**AMBER PROPERTY GROUP & DSR**

PROJECT  
**MCLAREN & CO.  
 341 GEORGE STREET, FITZROY VIC  
 3065**

DRAWING TITLE  
**PROPOSED LEVEL 01 FLOOR PLAN**

DATE	CHECKED	APPROVED
28/02/20	JS	[Signature]

SCALE  
**1:100**  
 @A1  
 0 0.5 1 2 3 5m

STATUS  
**TOWN PLANNING**

DRAWING NUMBER  
**TP 1-103**

PROJECT #  
**19-098**

REVISION

Jackson Clements Burrows Architects

COPYRIGHT  
 Jackson Clements Burrows Pty Ltd Architects  
 345 SWAN STREET RICHMOND VIC 3121  
 T +613 9854 6227 jcba.com.au

